



NOT TO SCALE

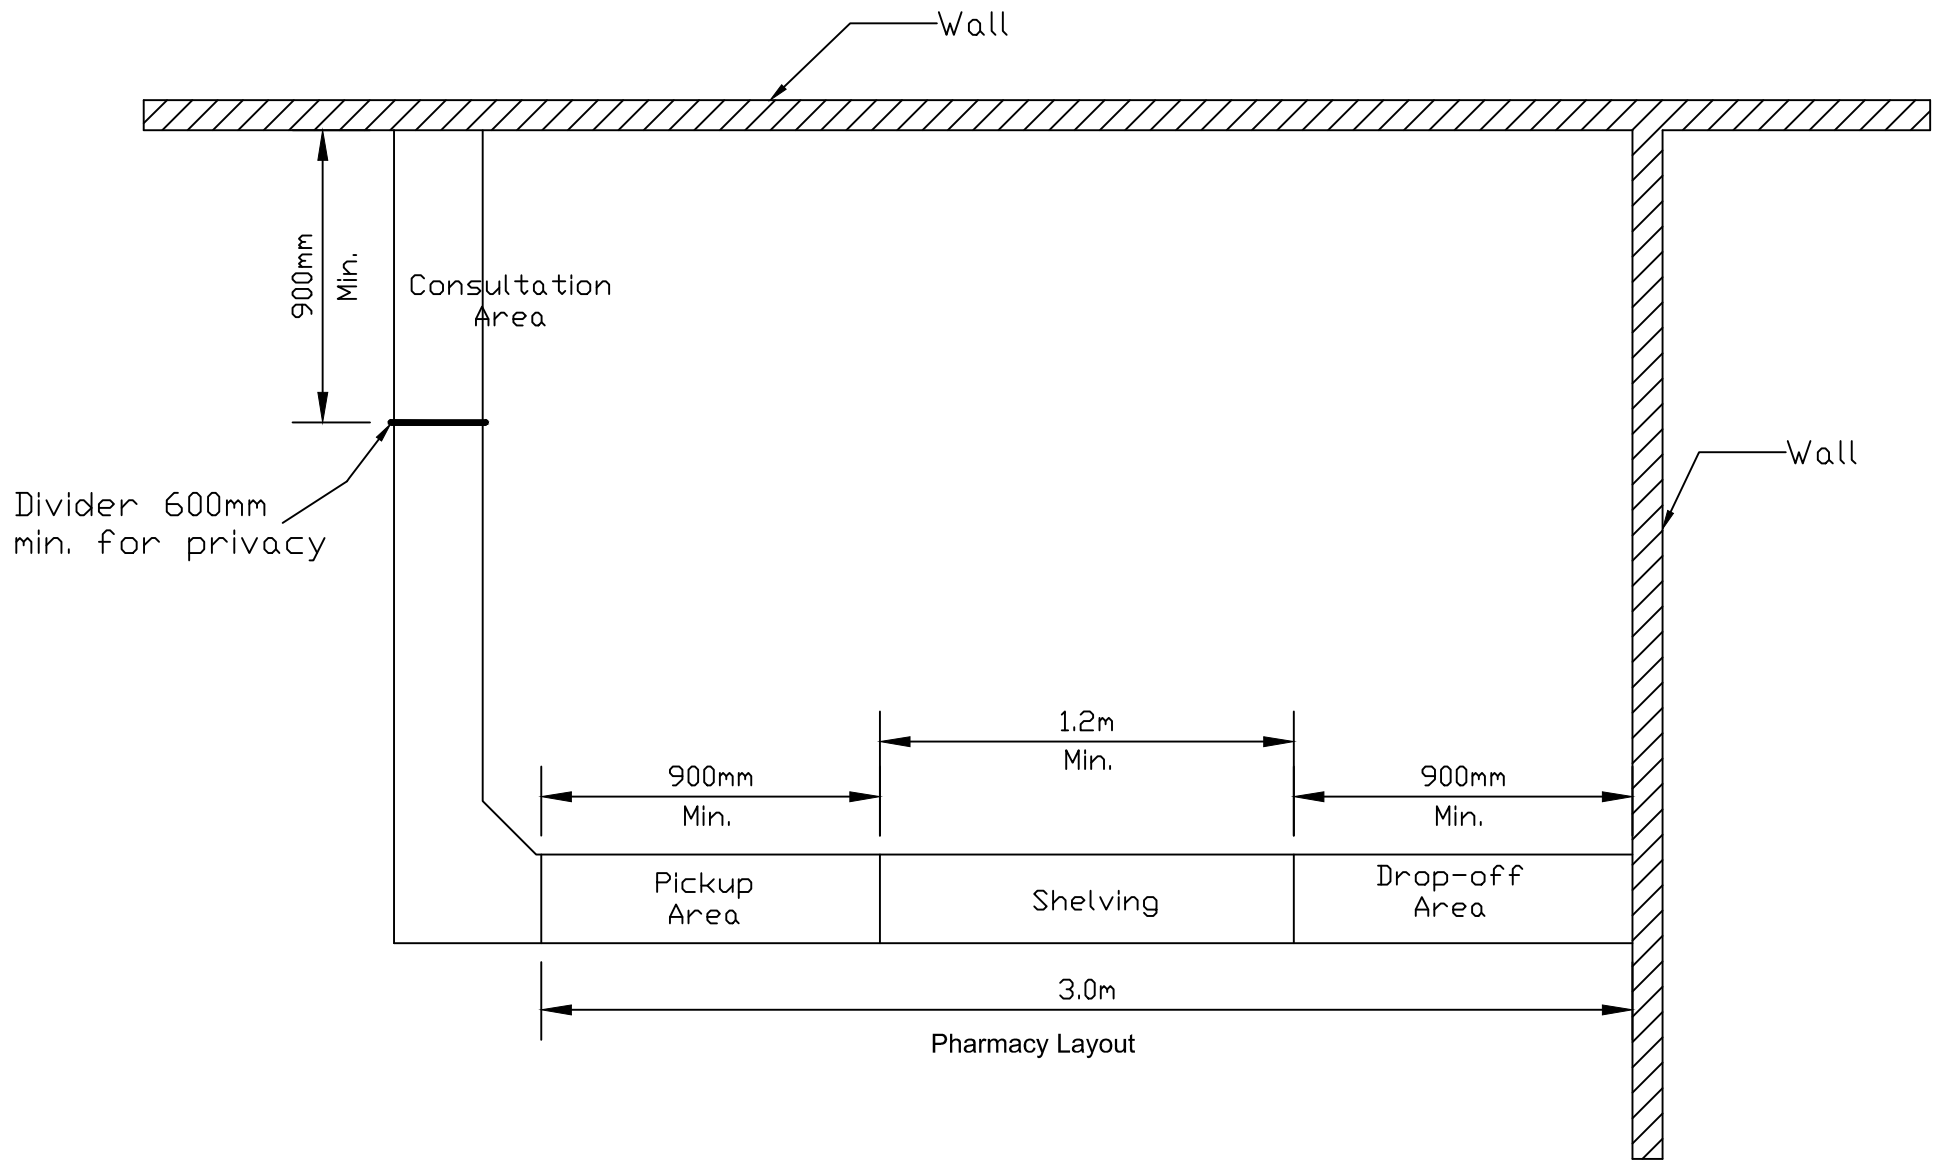

NOT TO SCALE


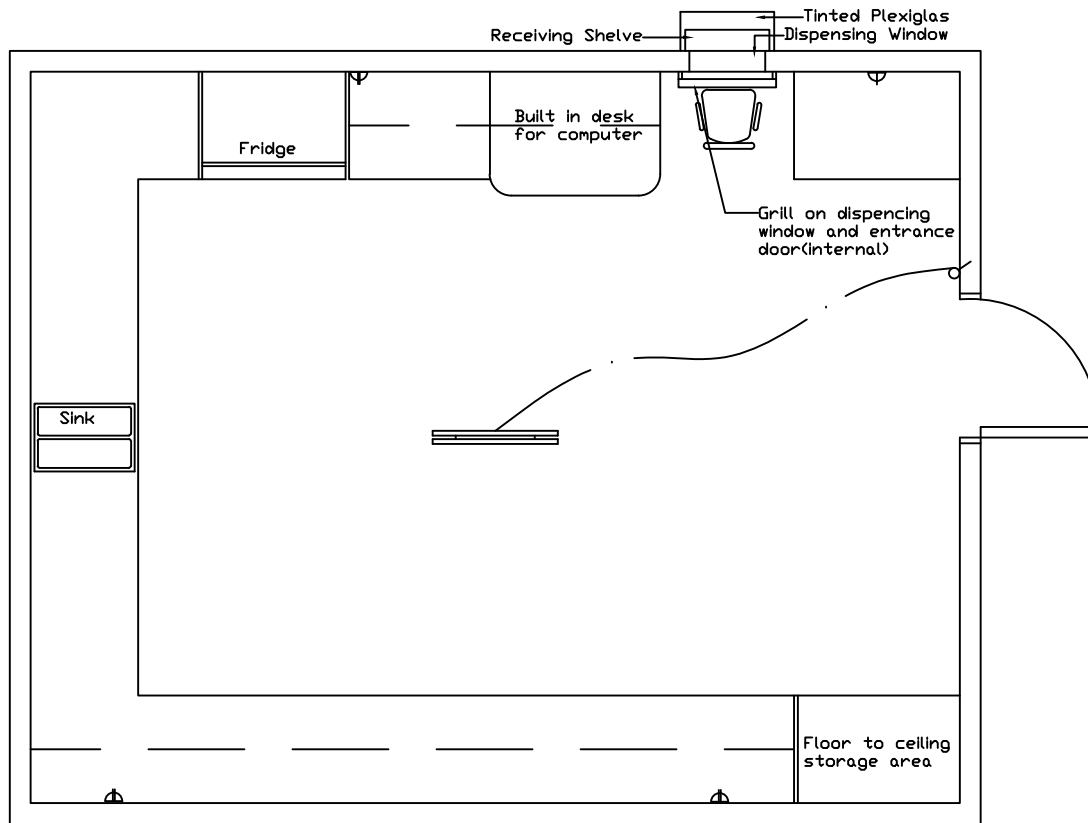


Floor Plan


Notes:

1. Pharmacy should be Air Condition at all times.
2. Entrance door should not be placed on opposite wall of dispensing window.
3. Chair at dispensing window should be a swivel type.
4. Counter top width MIN. 450mm, Max. 600mm.
5. Counter top to be a non porous material.
6. Overhead cupboards to be brought to the ceiling for adequate storage.
7. Sink should not be placed on same side as dispensing area.
8. Floor area to be tiled.
9. The Chief Pharmacist should be consulted on any changes.

LEGEND

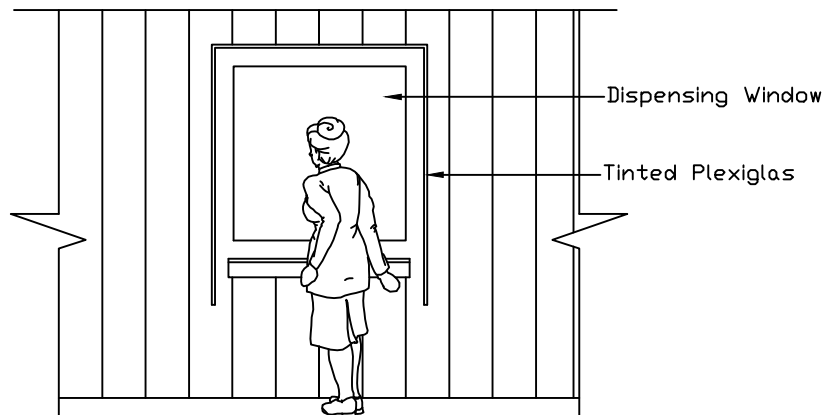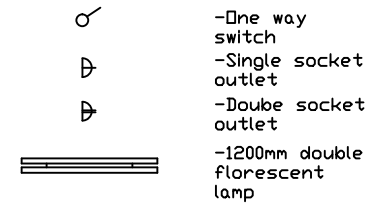


Elevation

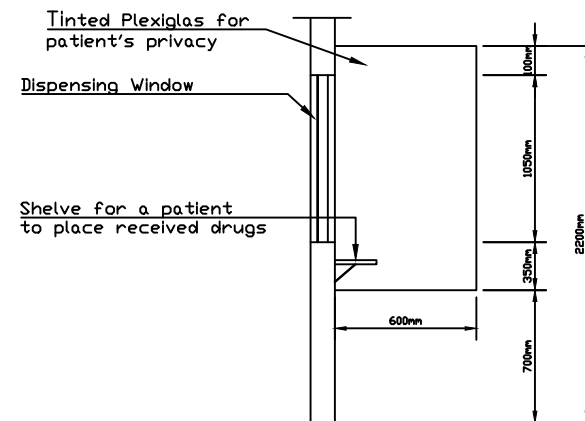


Section


STANDARD PHARMACY FLOOR LAYOUT

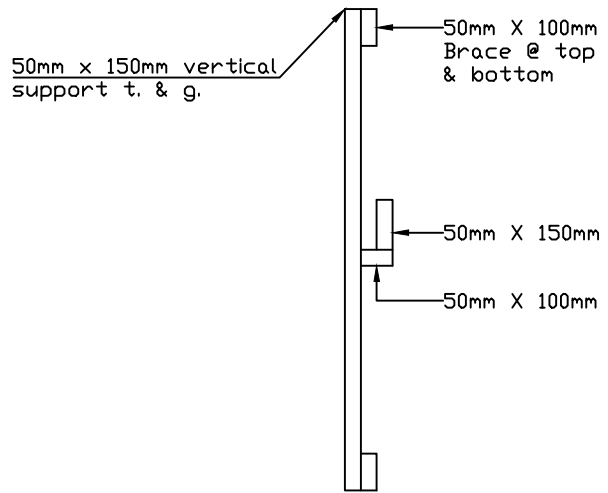

Section

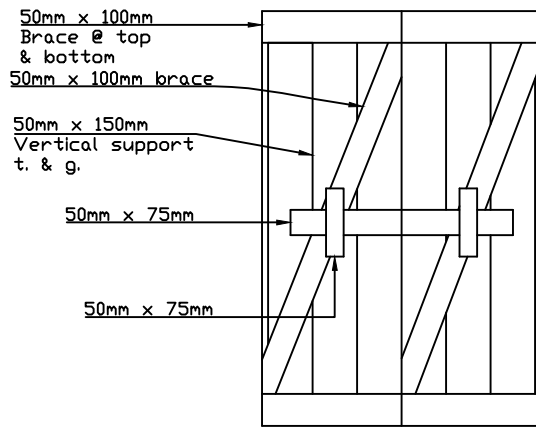


Internal Elevation

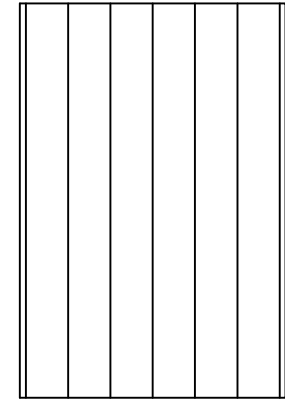

External Elevation

Dispensing Window Details

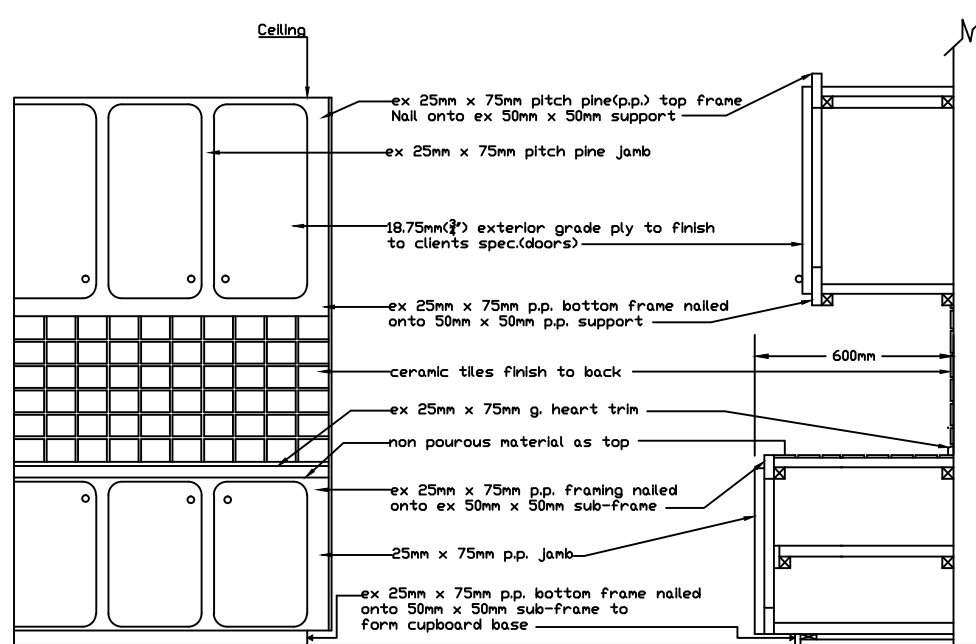

Elevation & section for cupboard details